


西側立面圖 A2=1/200
(道路側)

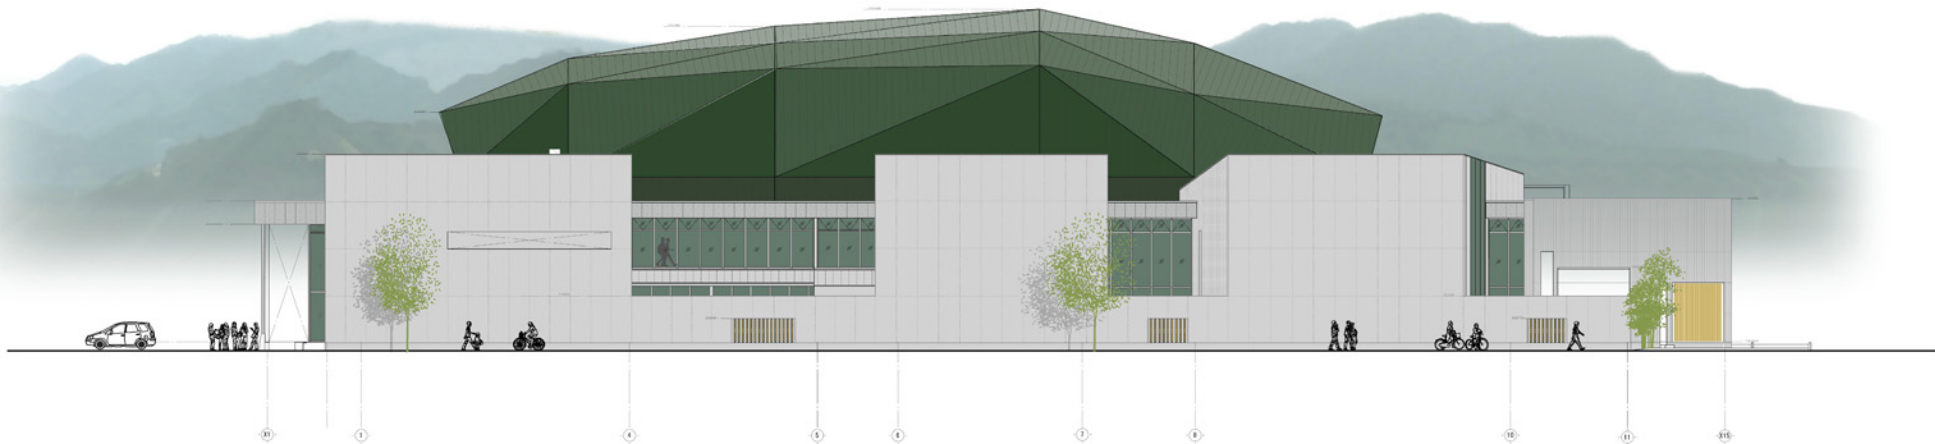

南側立面圖 A2=1/200
(JR側)